



DO NOT SCALE

REVISIONS		
Issue	Description	Date
A		9/05/2006

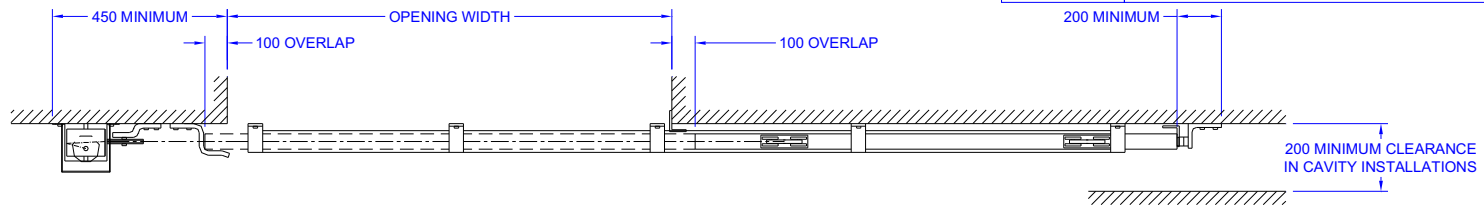

**PLAN VIEW**

(CAVITY WALL RECOMMENDED TO BE BUILT AFTER DOORSET INSTALLATION WITH ACCESS PANELS PROVIDED)

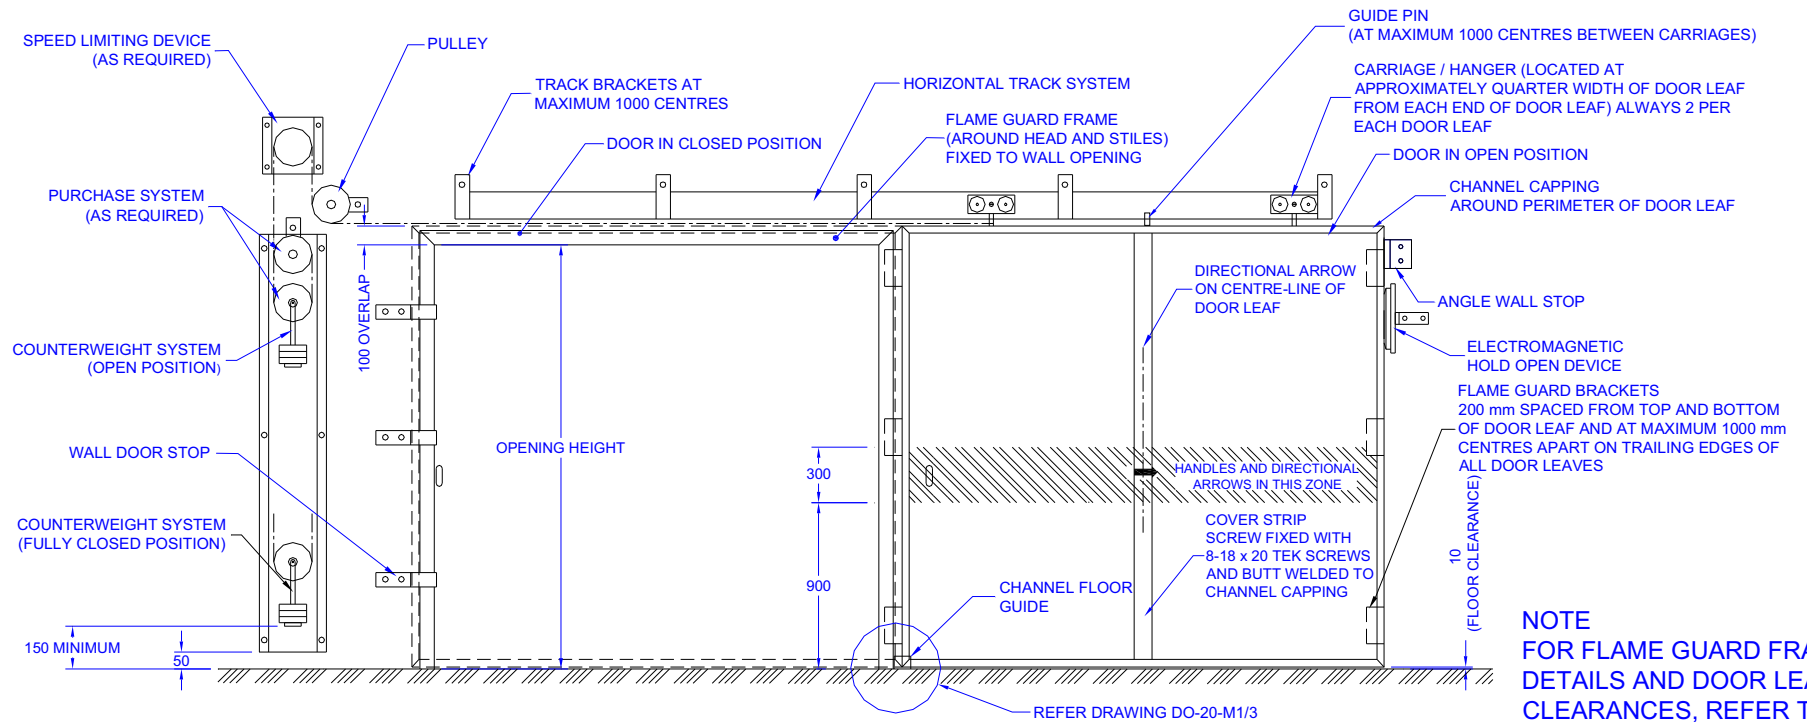

**ELEVATION VIEW**

**NOTE**  
FOR FLAME GUARD FRAME  
DETAILS AND DOOR LEAF  
CLEARANCES, REFER TO  
DRAWINGS DO-20-M1/1,  
DO-20-M1/2 AND DO-20-M1/3


Page 23



21-25 Mitchell Road, Brookvale, NSW 2100, Australia  
Ph: 612 9938-5499 Fax: 612 9905-7019  
E-mail: tech.tb@trafalgarbp.com.au  
Website: www.trafalgarbp.com.au

UNLESS OTHERWISE STATED  
ALL DIMENSIONS IN mm  
TOLERANCES

LINEAR: ± 1mm  
ANGULAR:  
DRAFTING STD. AS1100

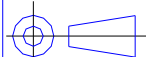

MATERIAL

DRAWN BY  
**STEPHEN BROWN**  
APPROVED BY

PART No.

TITLE  
SINGLE LEAF SLIDING DOOR

PROJECT  
SLIDING DOOR INSTALLATION DETAIL

SCALE  
NTS

DRAWING  
DO-20-M1

SHEET  
1 OF 1

This drawing is the property of Trafalgar Building Products Pty. Ltd. and shall be returnable to Trafalgar Building Products Pty. Ltd. immediately upon their request. It is loaned on the condition that it is not reproduced, copied or otherwise made use of in any form whatsoever, except directly for the exclusive benefit of Trafalgar Building Products Pty. Ltd. and the acceptance of this drawing will be construed as an agreement to the foregoing conditions. Trafalgar Building Products reserves the right to institute changes in materials, products & specifications without notice in keeping with Trafalgar Building Product's policy of continuous product improvement.

**A4**