



DO NOT SCALE

REVISIONS		
Issue	Description	Date
A		17/7/2006

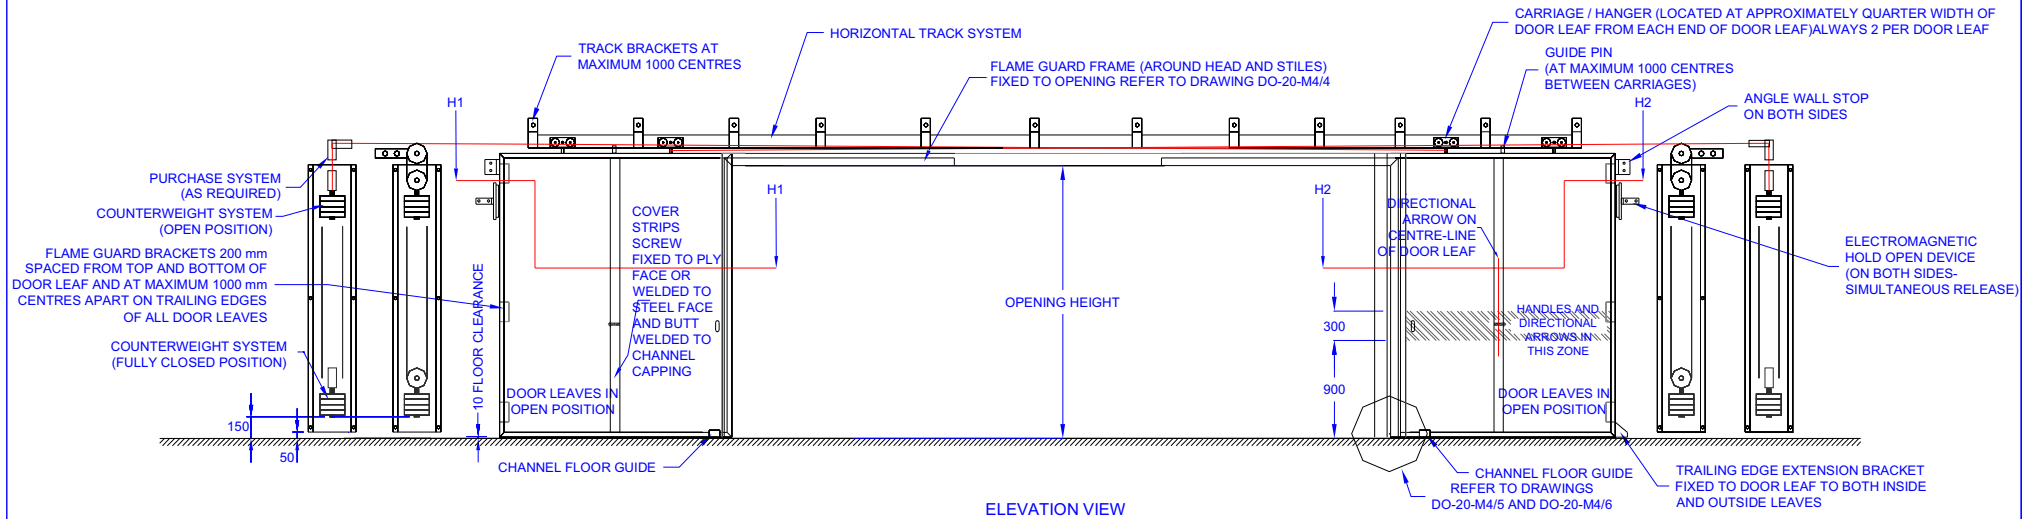


Page 55

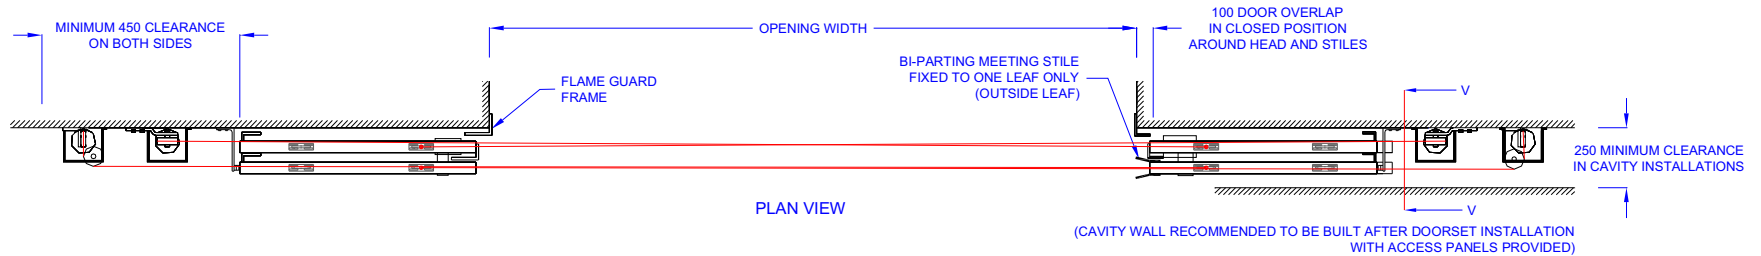

21-25 Mitchell Road, Brookvale, NSW 2100, Australia  
 Ph: 612 9938-5499 Fax: 612 9905-7019  
 E-mail: tech.tbp@trafalgarbp.com.au  
 Website: www.trafalgarbp.com.au

UNLESS OTHERWISE STATED  
 ALL DIMENSIONS IN mm  
 TOLERANCES  
 LINEAR: ± 1mm  
 ANGULAR:  
 DRAFTING STD. AS1100

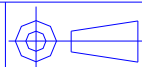

MATERIAL

DRAWN BY  
**STEPHEN BROWN**  
 APPROVED BY

PART No.

TITLE  
**COMBINATION SLIDING DOOR**

PROJECT  
**SLIDING DOOR INSTALLATION DETAIL**

SCALE  
 NTS

DRAWING  
**DO-20-M4.DWG**

SHEET  
**1 OF 1**

This drawing is the property of Trafalgar Building Products Pty. Ltd. and shall be returnable to Trafalgar Building Products Pty. Ltd. immediately upon their request. It is loaned on the condition that it is not reproduced, copied or otherwise made use of in any form whatsoever, except directly for the exclusive benefit of Trafalgar Building Products Pty. Ltd. and the acceptance of this drawing will be construed as an agreement to the foregoing conditions. Trafalgar Building Products reserves the right to institute changes in materials, products & specifications without notice in keeping with Trafalgar Building Product's policy of continuous product improvement.

**A4**