


Wire Tie Laid Between Blockwork (Maximum 300mm Centres)

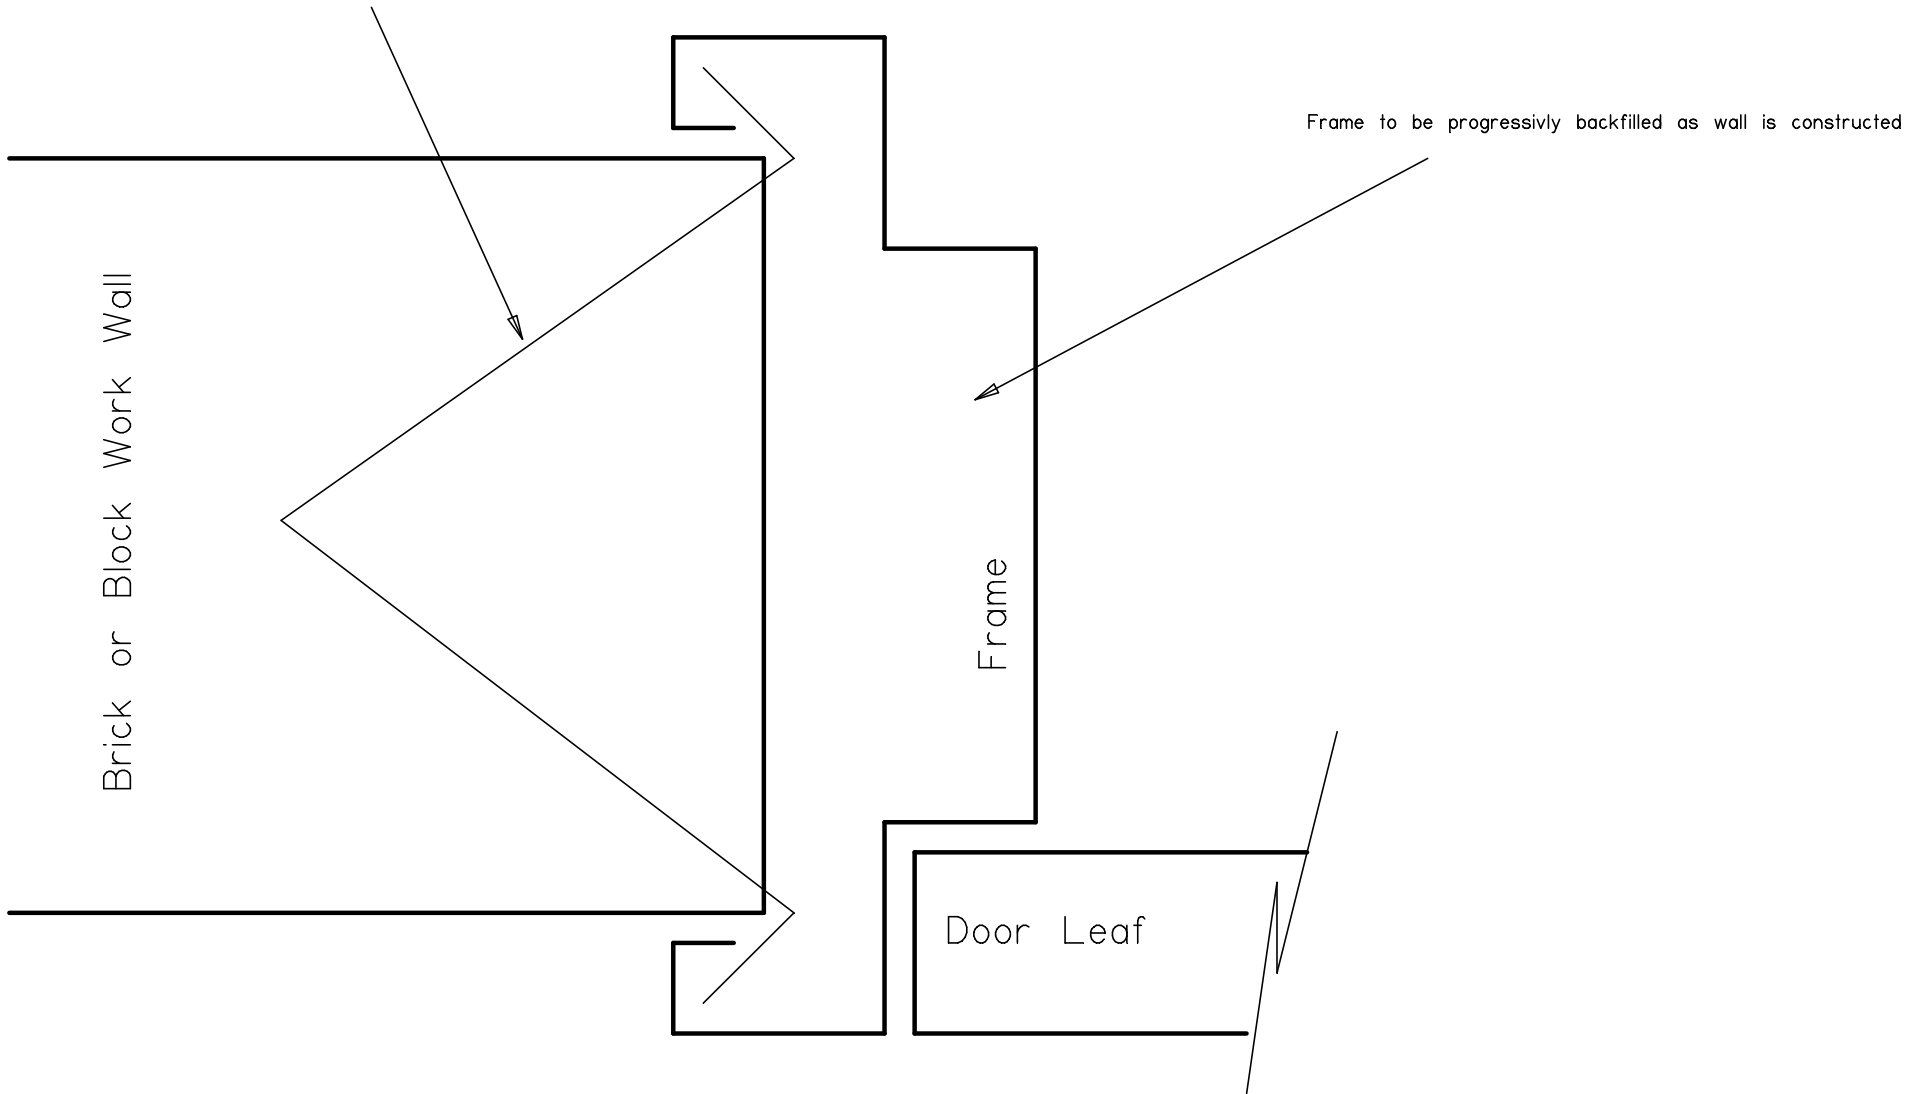

Australasian Fire Doors Pty Ltd

Drawn by Peter Mole

Brick & Block Work Walls
Fixing Detail - Wire Tie